

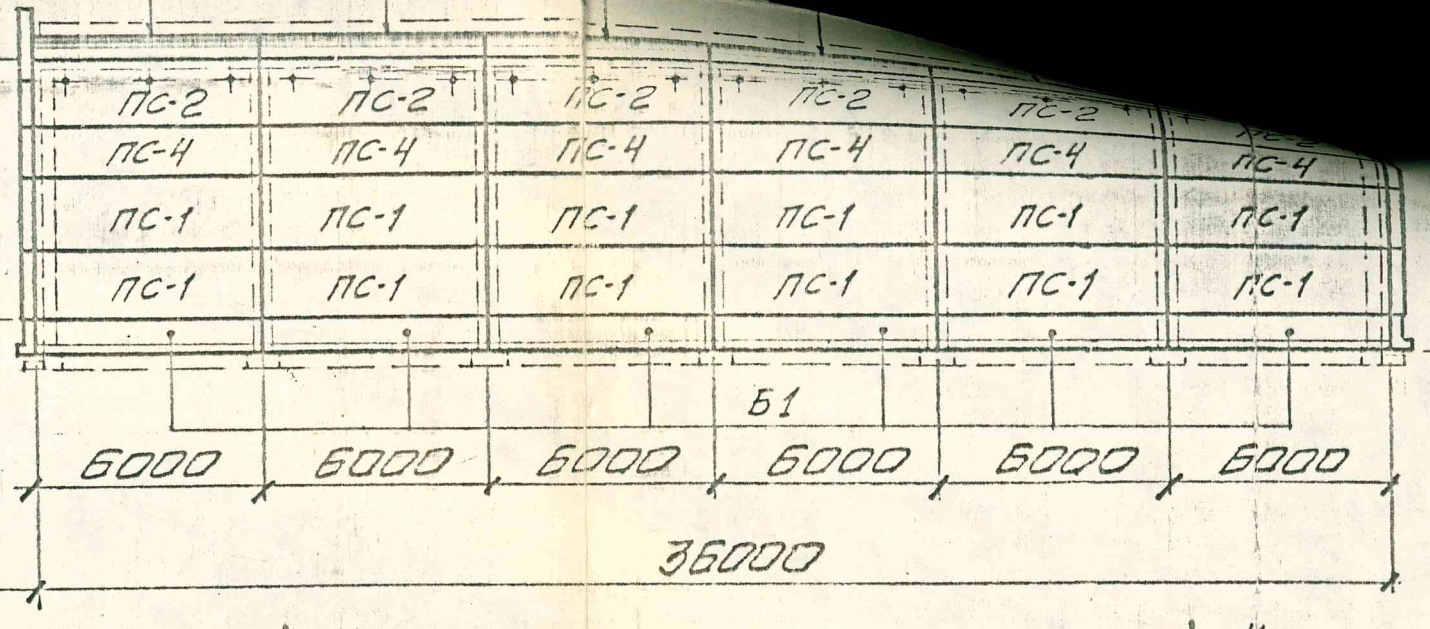


ПЕ-3

7.25

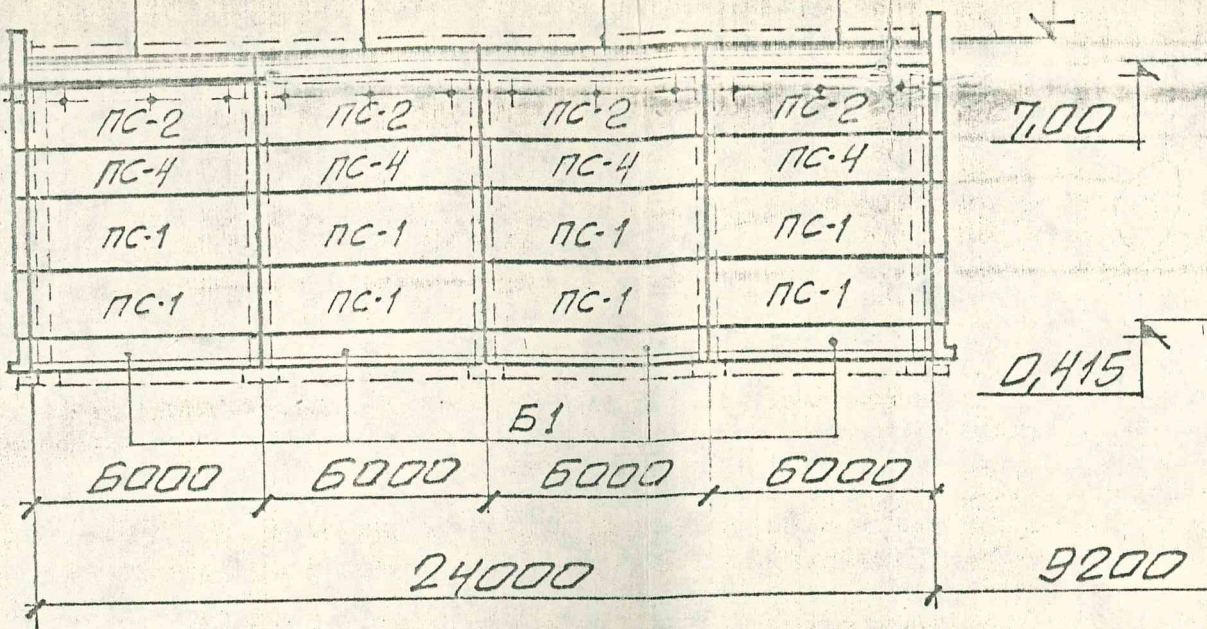

2 — 2

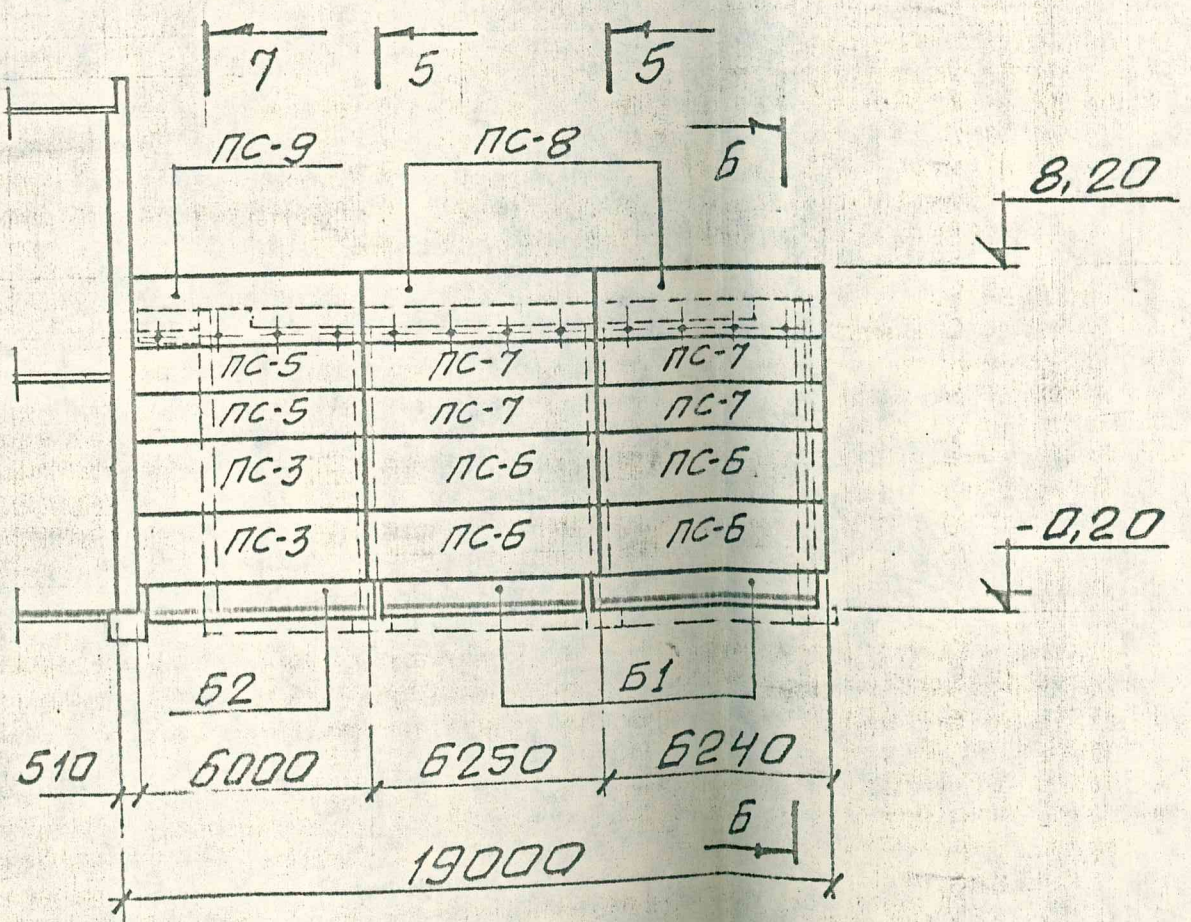

3 — 3

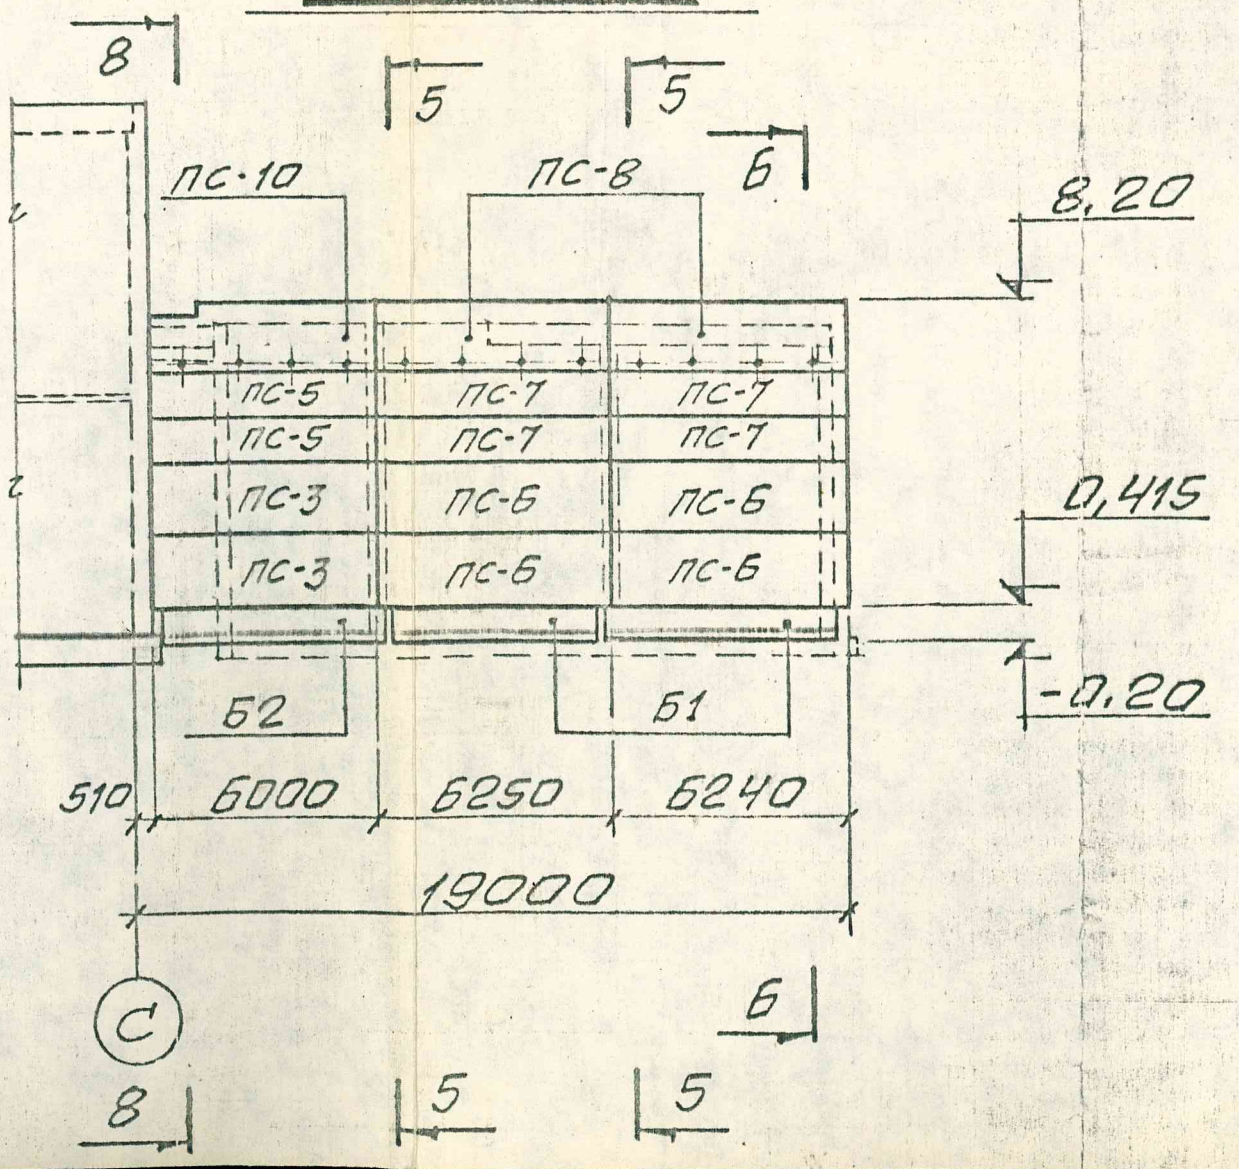


схема 32